


SHORT LINE DATA

L1	N 42°42'09" E	86.30'
L2	N 40°40'48" E	31.62'
L3	N 44°33'56" E	93.40'

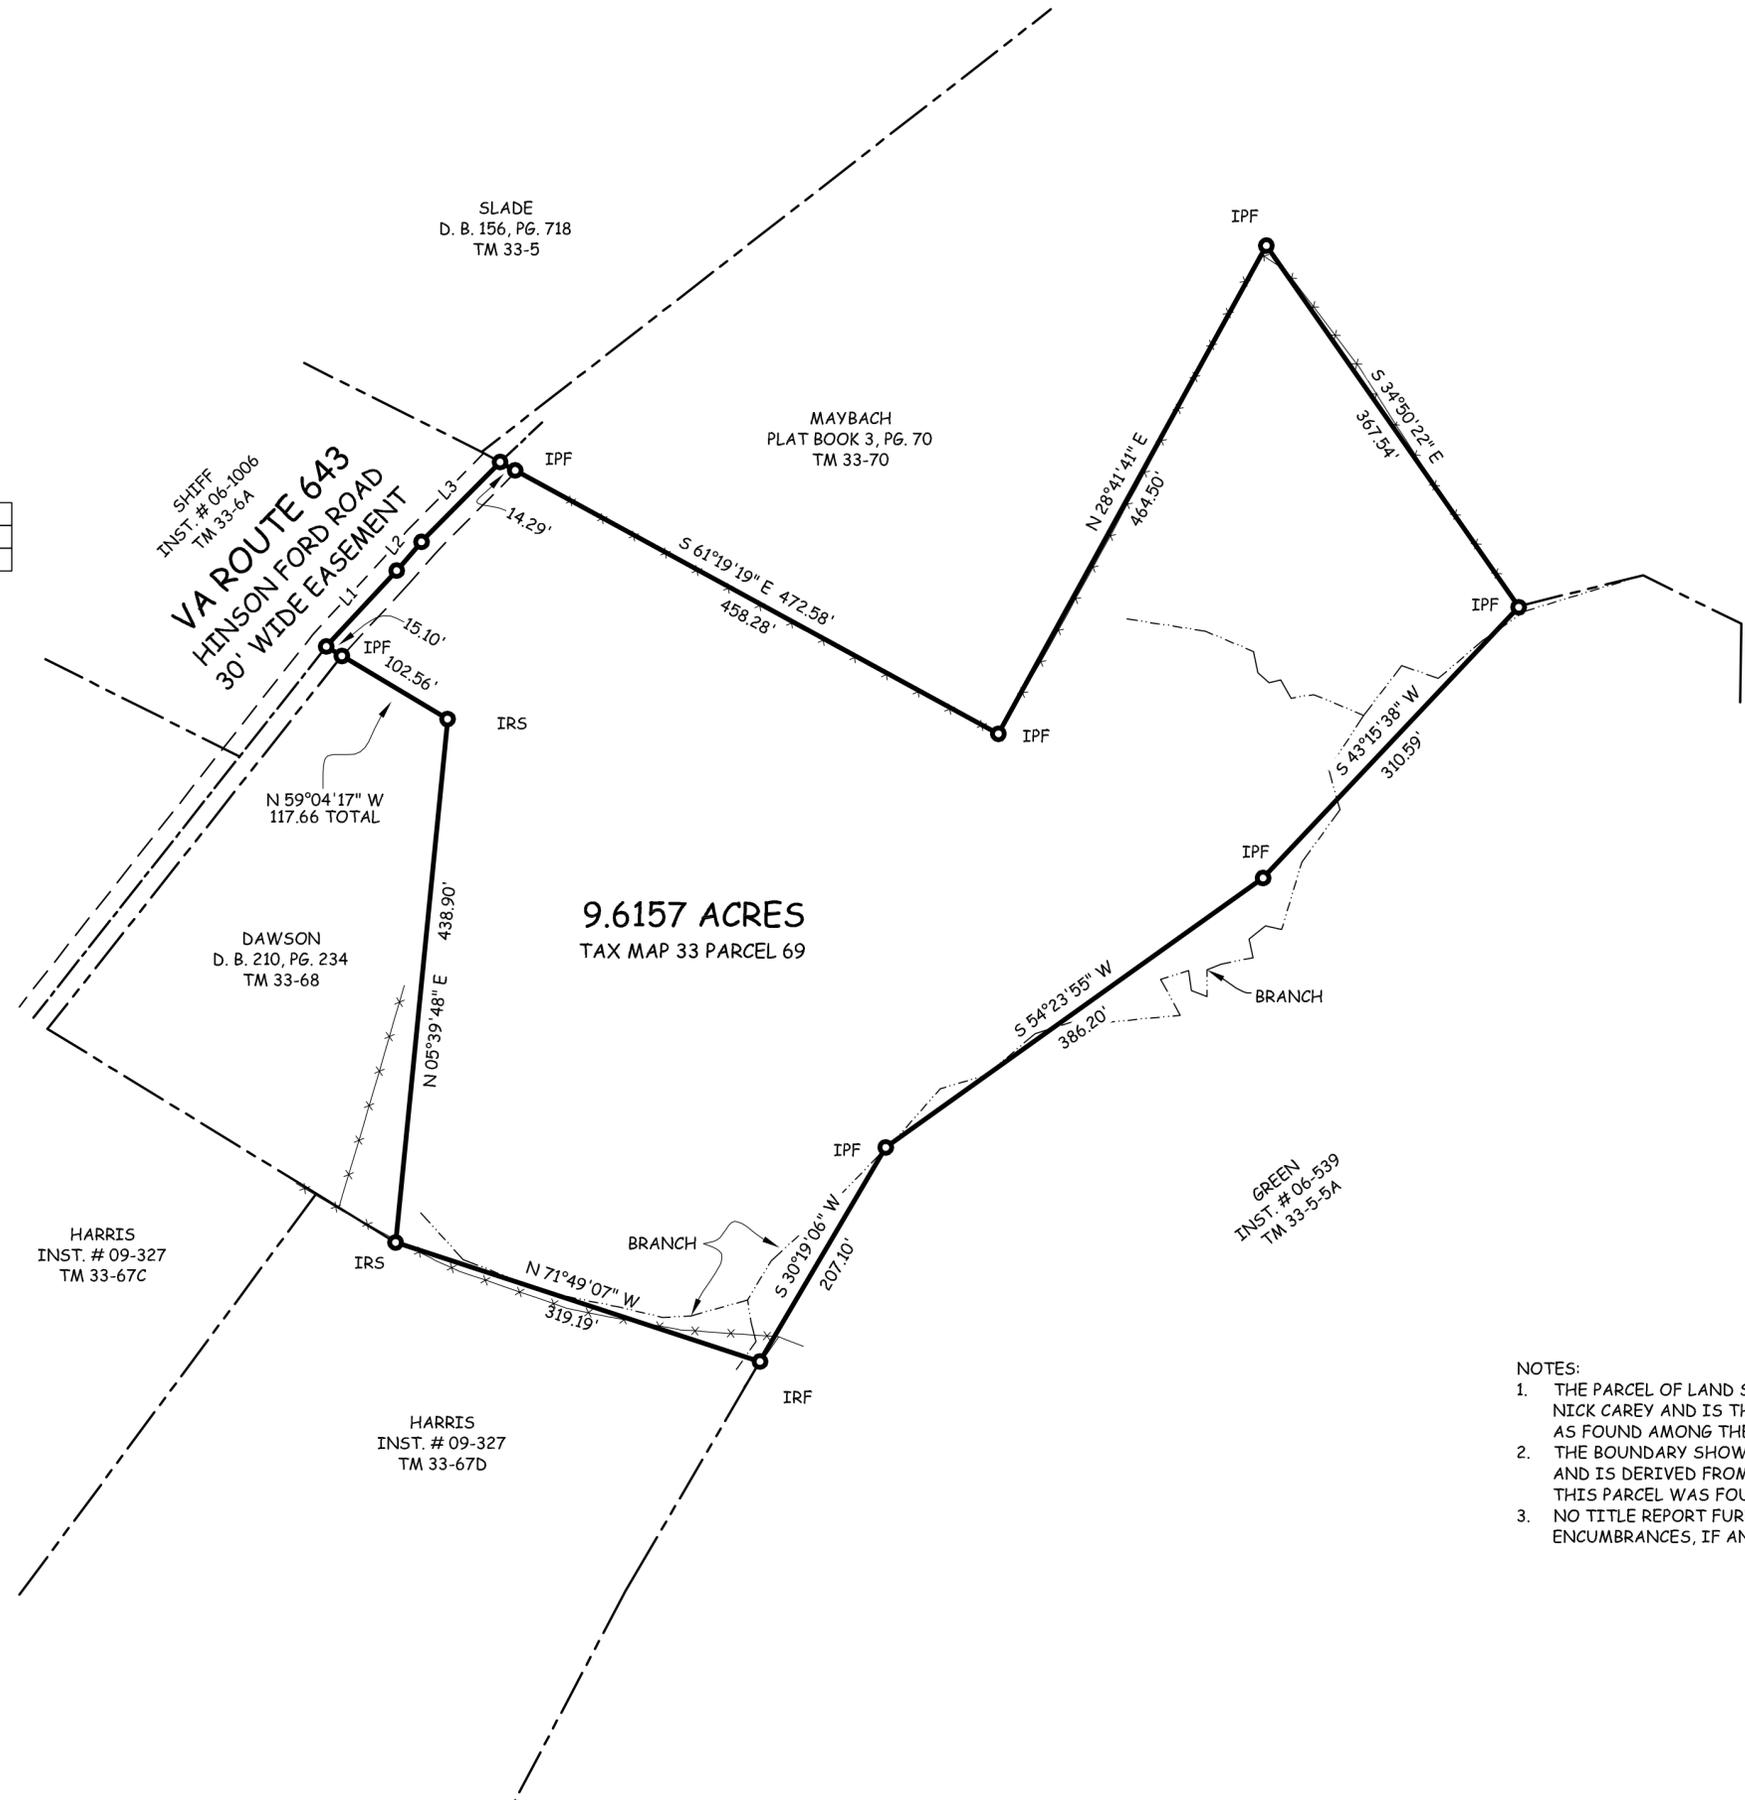

- NOTES:
1. THE PARCEL OF LAND SHOWN HEREON IS SAID TO BE IN THE NAME OF NICK CAREY AND IS THE LAND REFERRED TO IN DEED BOOK 36, PAGE 283 AS FOUND AMONG THE LAND RECORDS OF RAPPAHANNOCK COUNTY.
  2. THE BOUNDARY SHOWN HEREON IS BASED ON A CURRENT FIELD SURVEY AND IS DERIVED FROM ADJACENT SURVEYS OF RECORD. NO SURVEY OF THIS PARCEL WAS FOUND BY THIS FIRM.
  3. NO TITLE REPORT FURNISHED, THEREFORE EASEMENTS AND/OR ENCUMBRANCES, IF ANY, OTHER THAN THOSE SHOWN MAY EXIST.

DANIEL B. CLARK, L.S. #2309

PROJ. NO.: 13-093	DATE: JANUARY 15, 2014	<b>CLARK LAND SURVEYING</b> LAND PLANNERS AND SURVEYORS P.C. P.O. BOX 478; FLINT HILL, VA 22627 (540)635-2328	BOUNDARY SURVEY
SHEET 1 OF 1	REV 1:		<b>NICK CAREY ESTATE</b>
SCALE: 1" = 100'	REV 2:		JACKSON DISTRICT, RAPPAHANNOCK COUNTY, VIRGINIA
	REV 3:		
	REV 4:		